



GROUNDING DETAIL

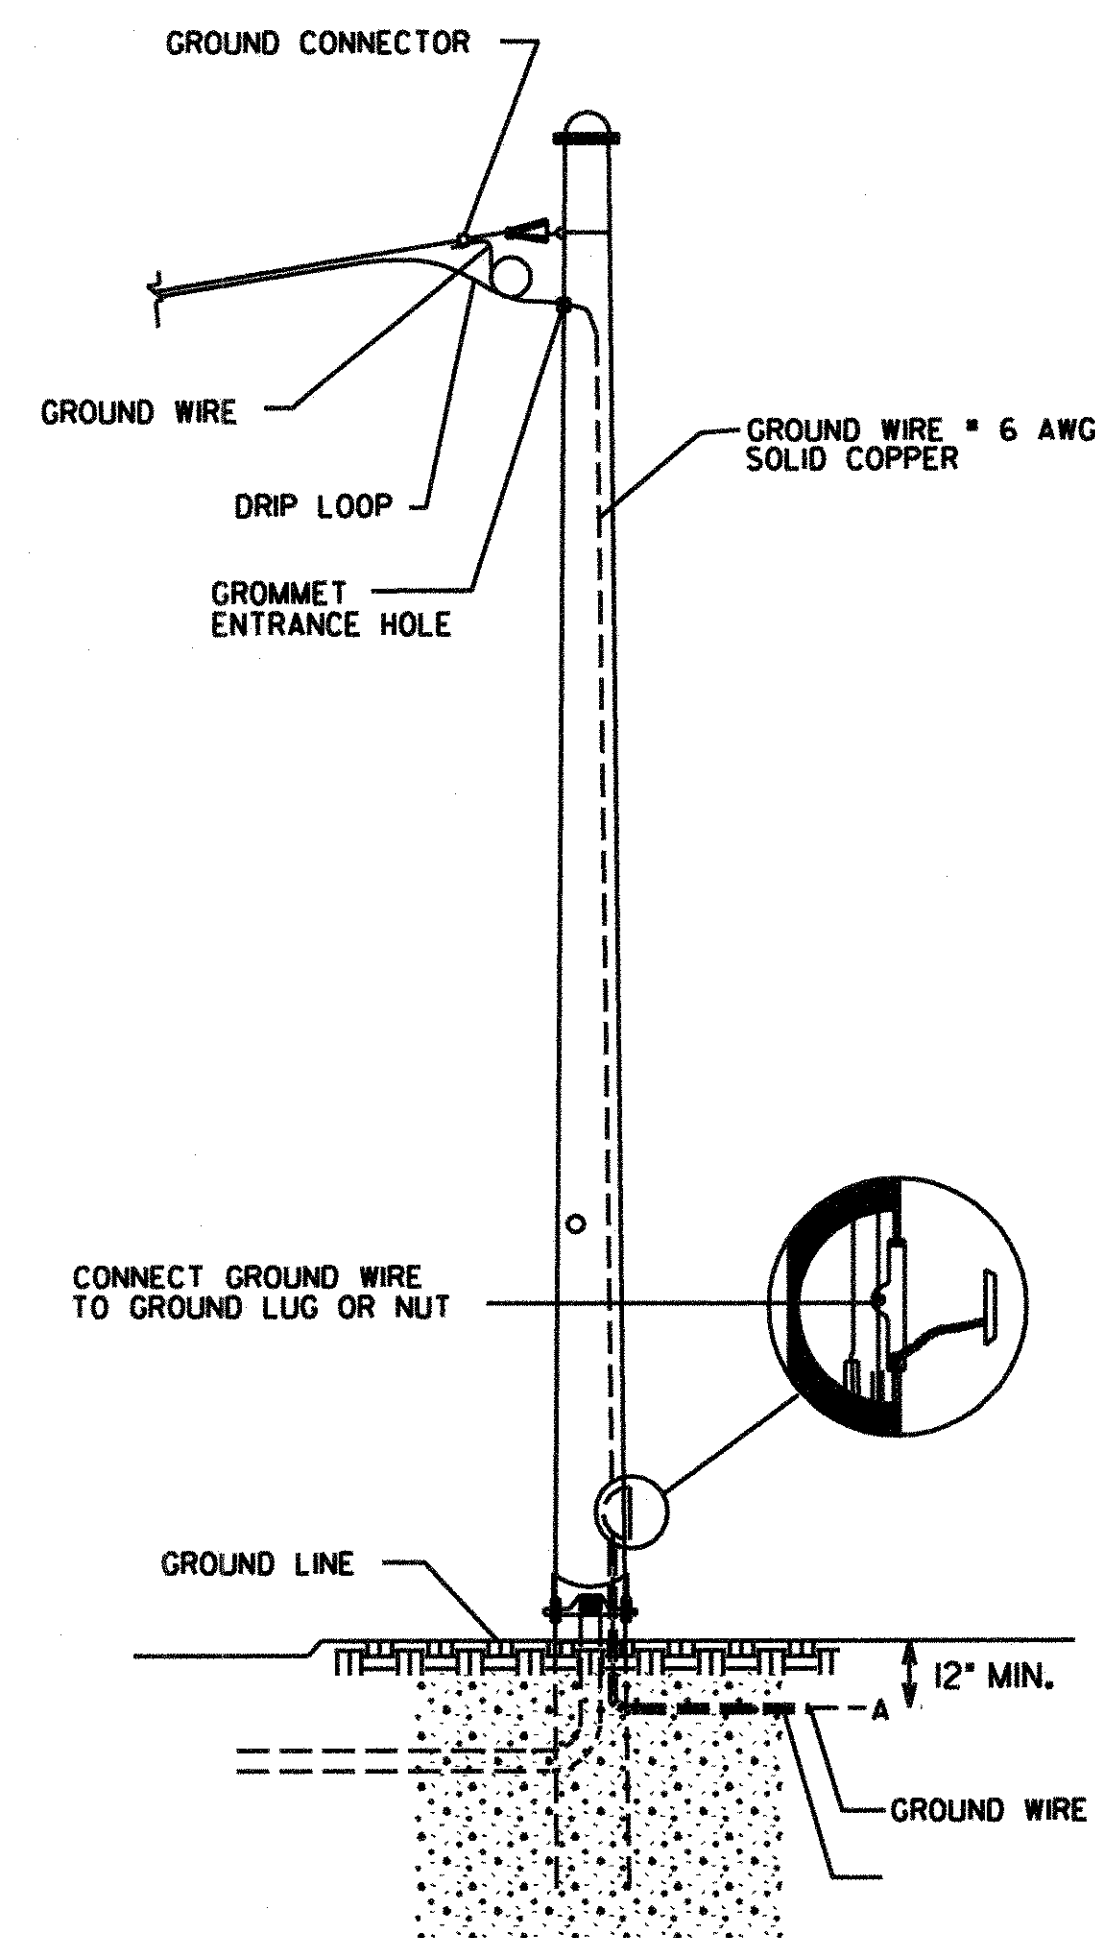


STEEL STRAIN POLE

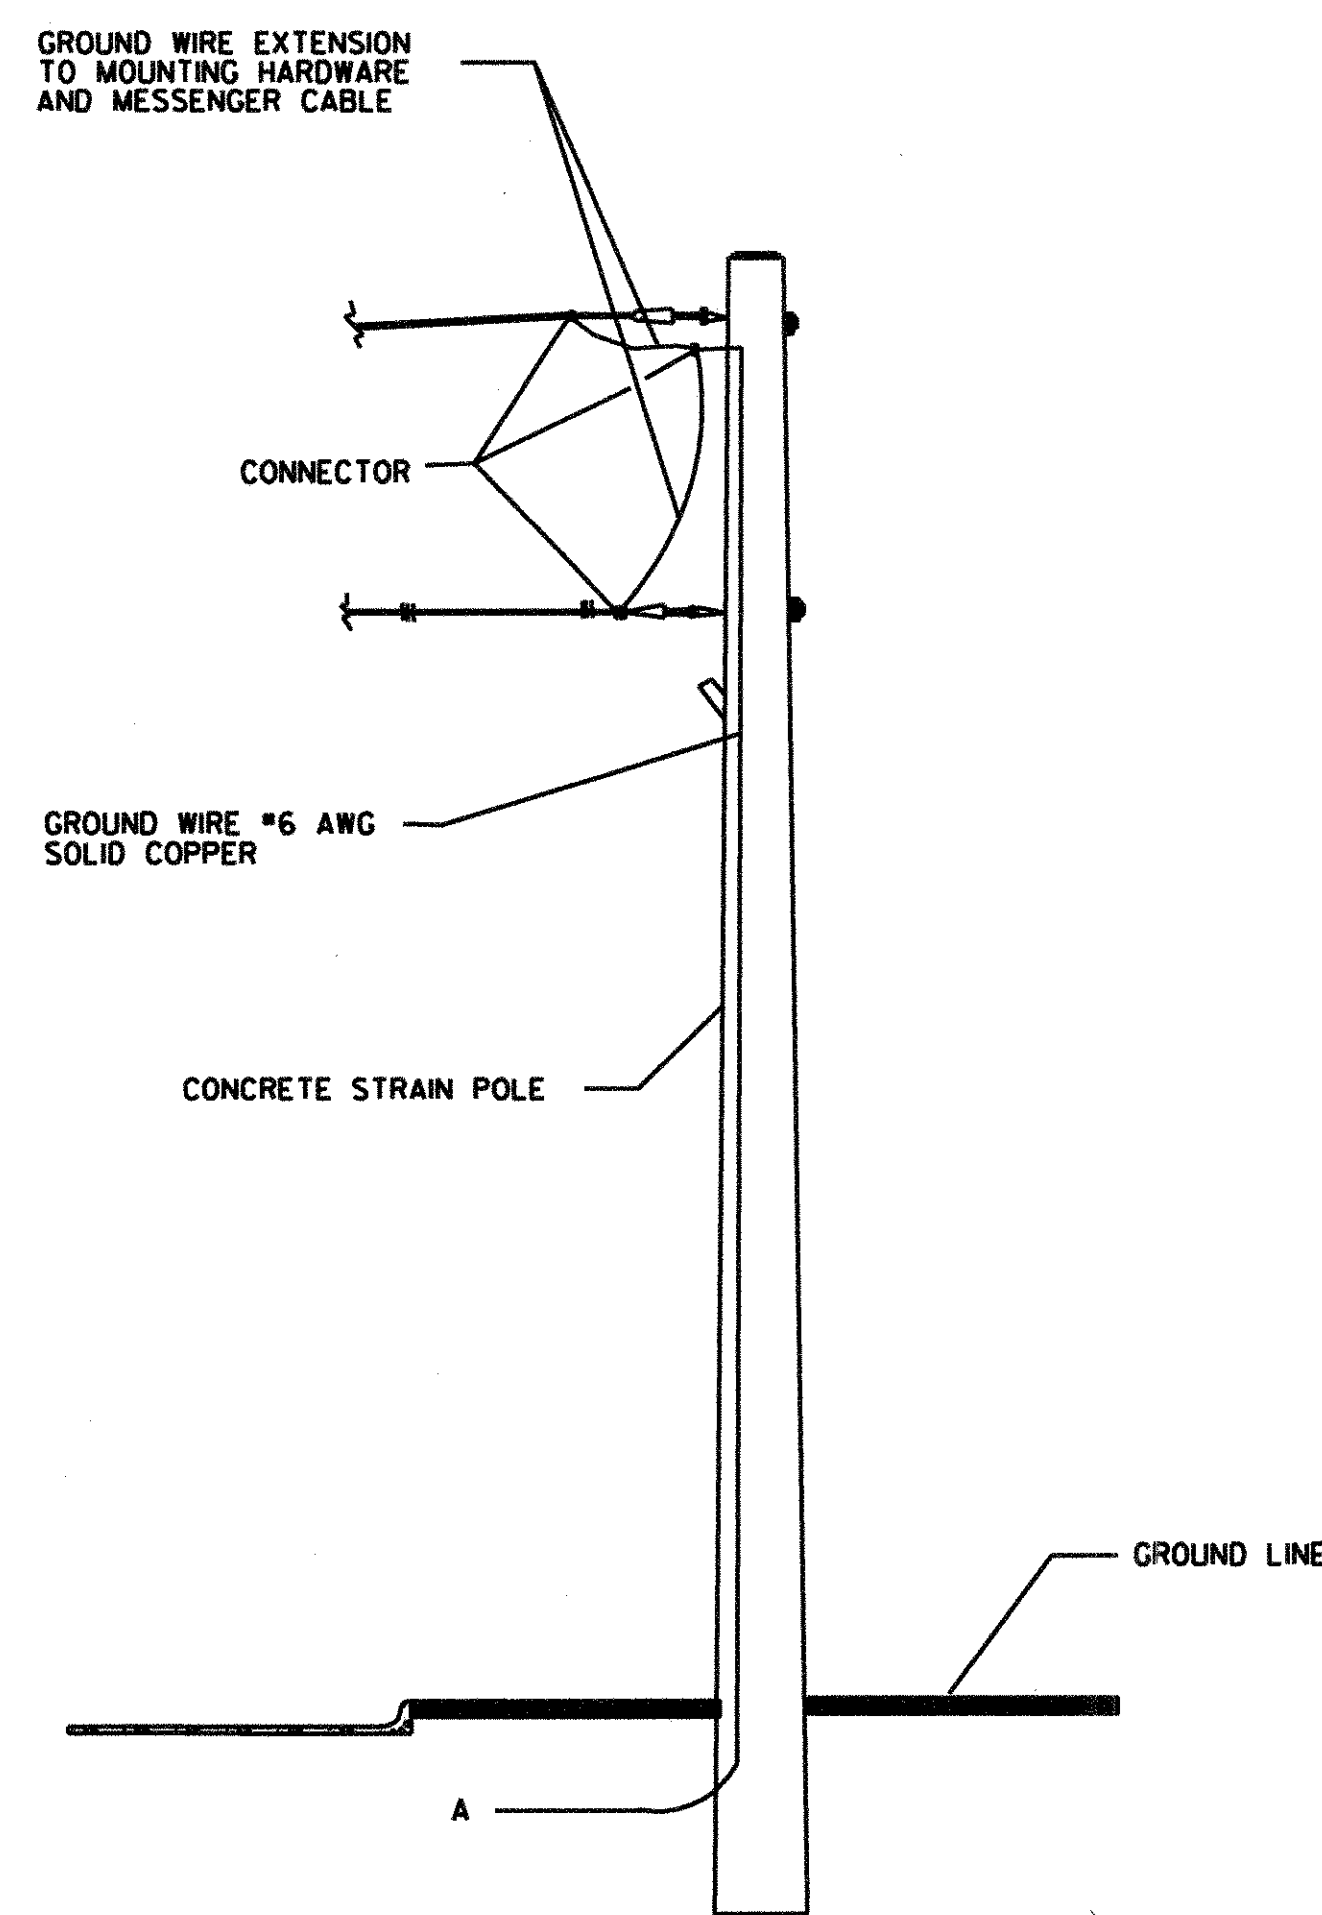

CONCRETE STRAIN POLE

OVERHEAD SIGN GROUNDING SYSTEM SHALL CONFORM TO SECTION 647

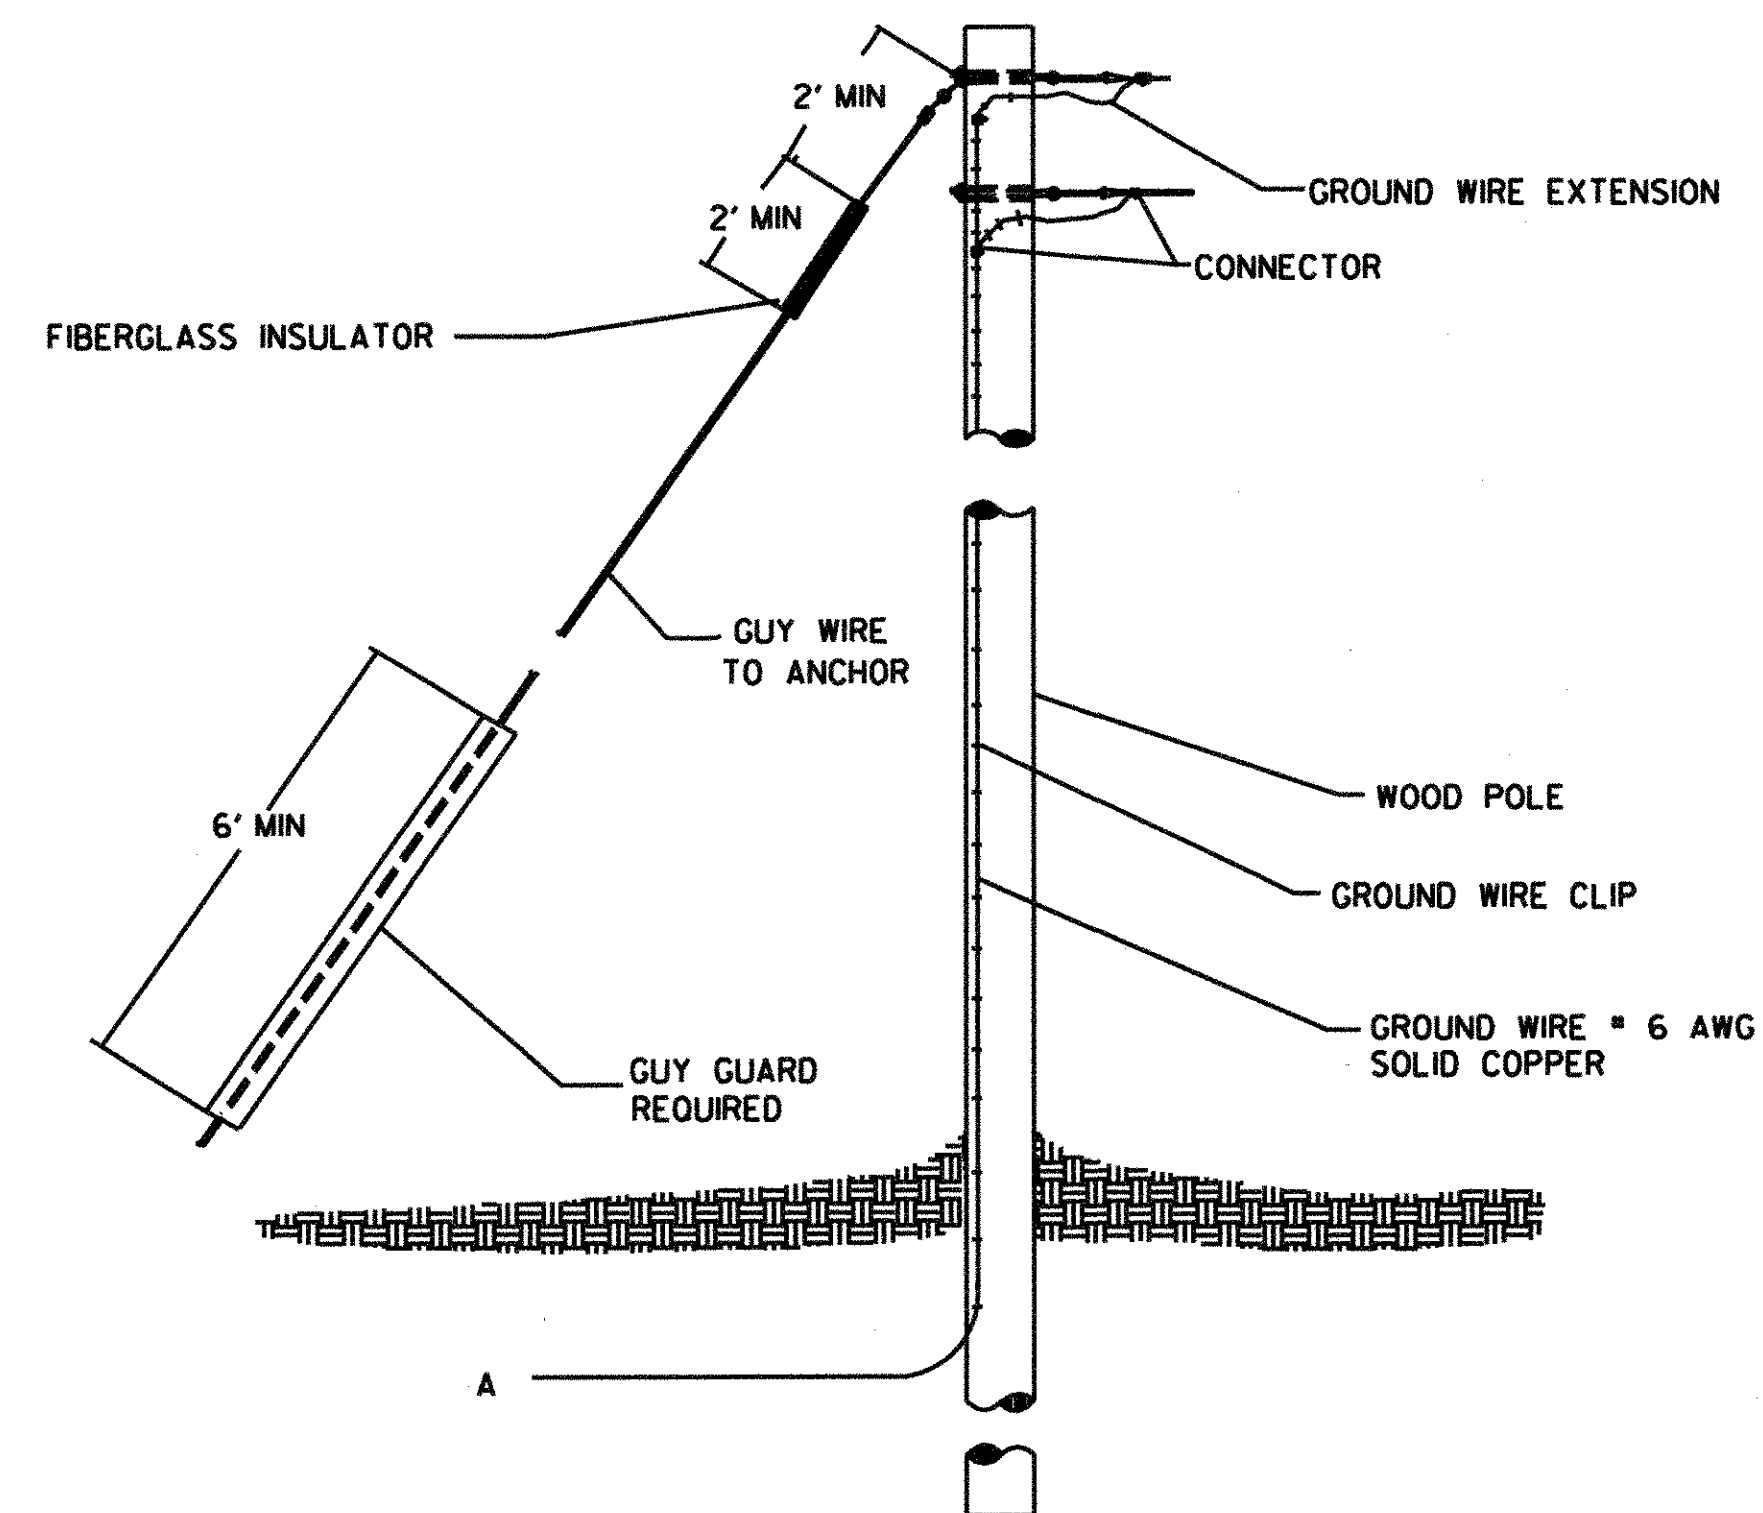

TIMBER POLE

Guidelines For Usage On Metric Projects

When these details are incorporated into plans and or projects that are being prepared or constructed in metric units, exact or precise conversion to metric units is not required. The dimensions shown that are in feet and inches may be converted to corresponding metric units using the following "Rounded-Off" conversion factors: 1"=25mm, 4"=100mm, and 12" or 1'=300mm. All measurement notes that refer to linear feet and square yards shall be interpreted to mean linear meters and square meters.

						DATE	DEPARTMENT OF TRANSPORTATION STATE OF GEORGIA
						REVISION DESCRIPTION	TRAFFIC SIGNAL DETAIL GROUNDING DETAILS FOR TRAFFIC SIGNAL SUPPORT STRUCTURES I
						REV. BY:	DETAIL NUMBER
							APRIL 2010 NOT TO SCALE - REPORT ERRORS
							TS-07